


FRONT OF STAGE

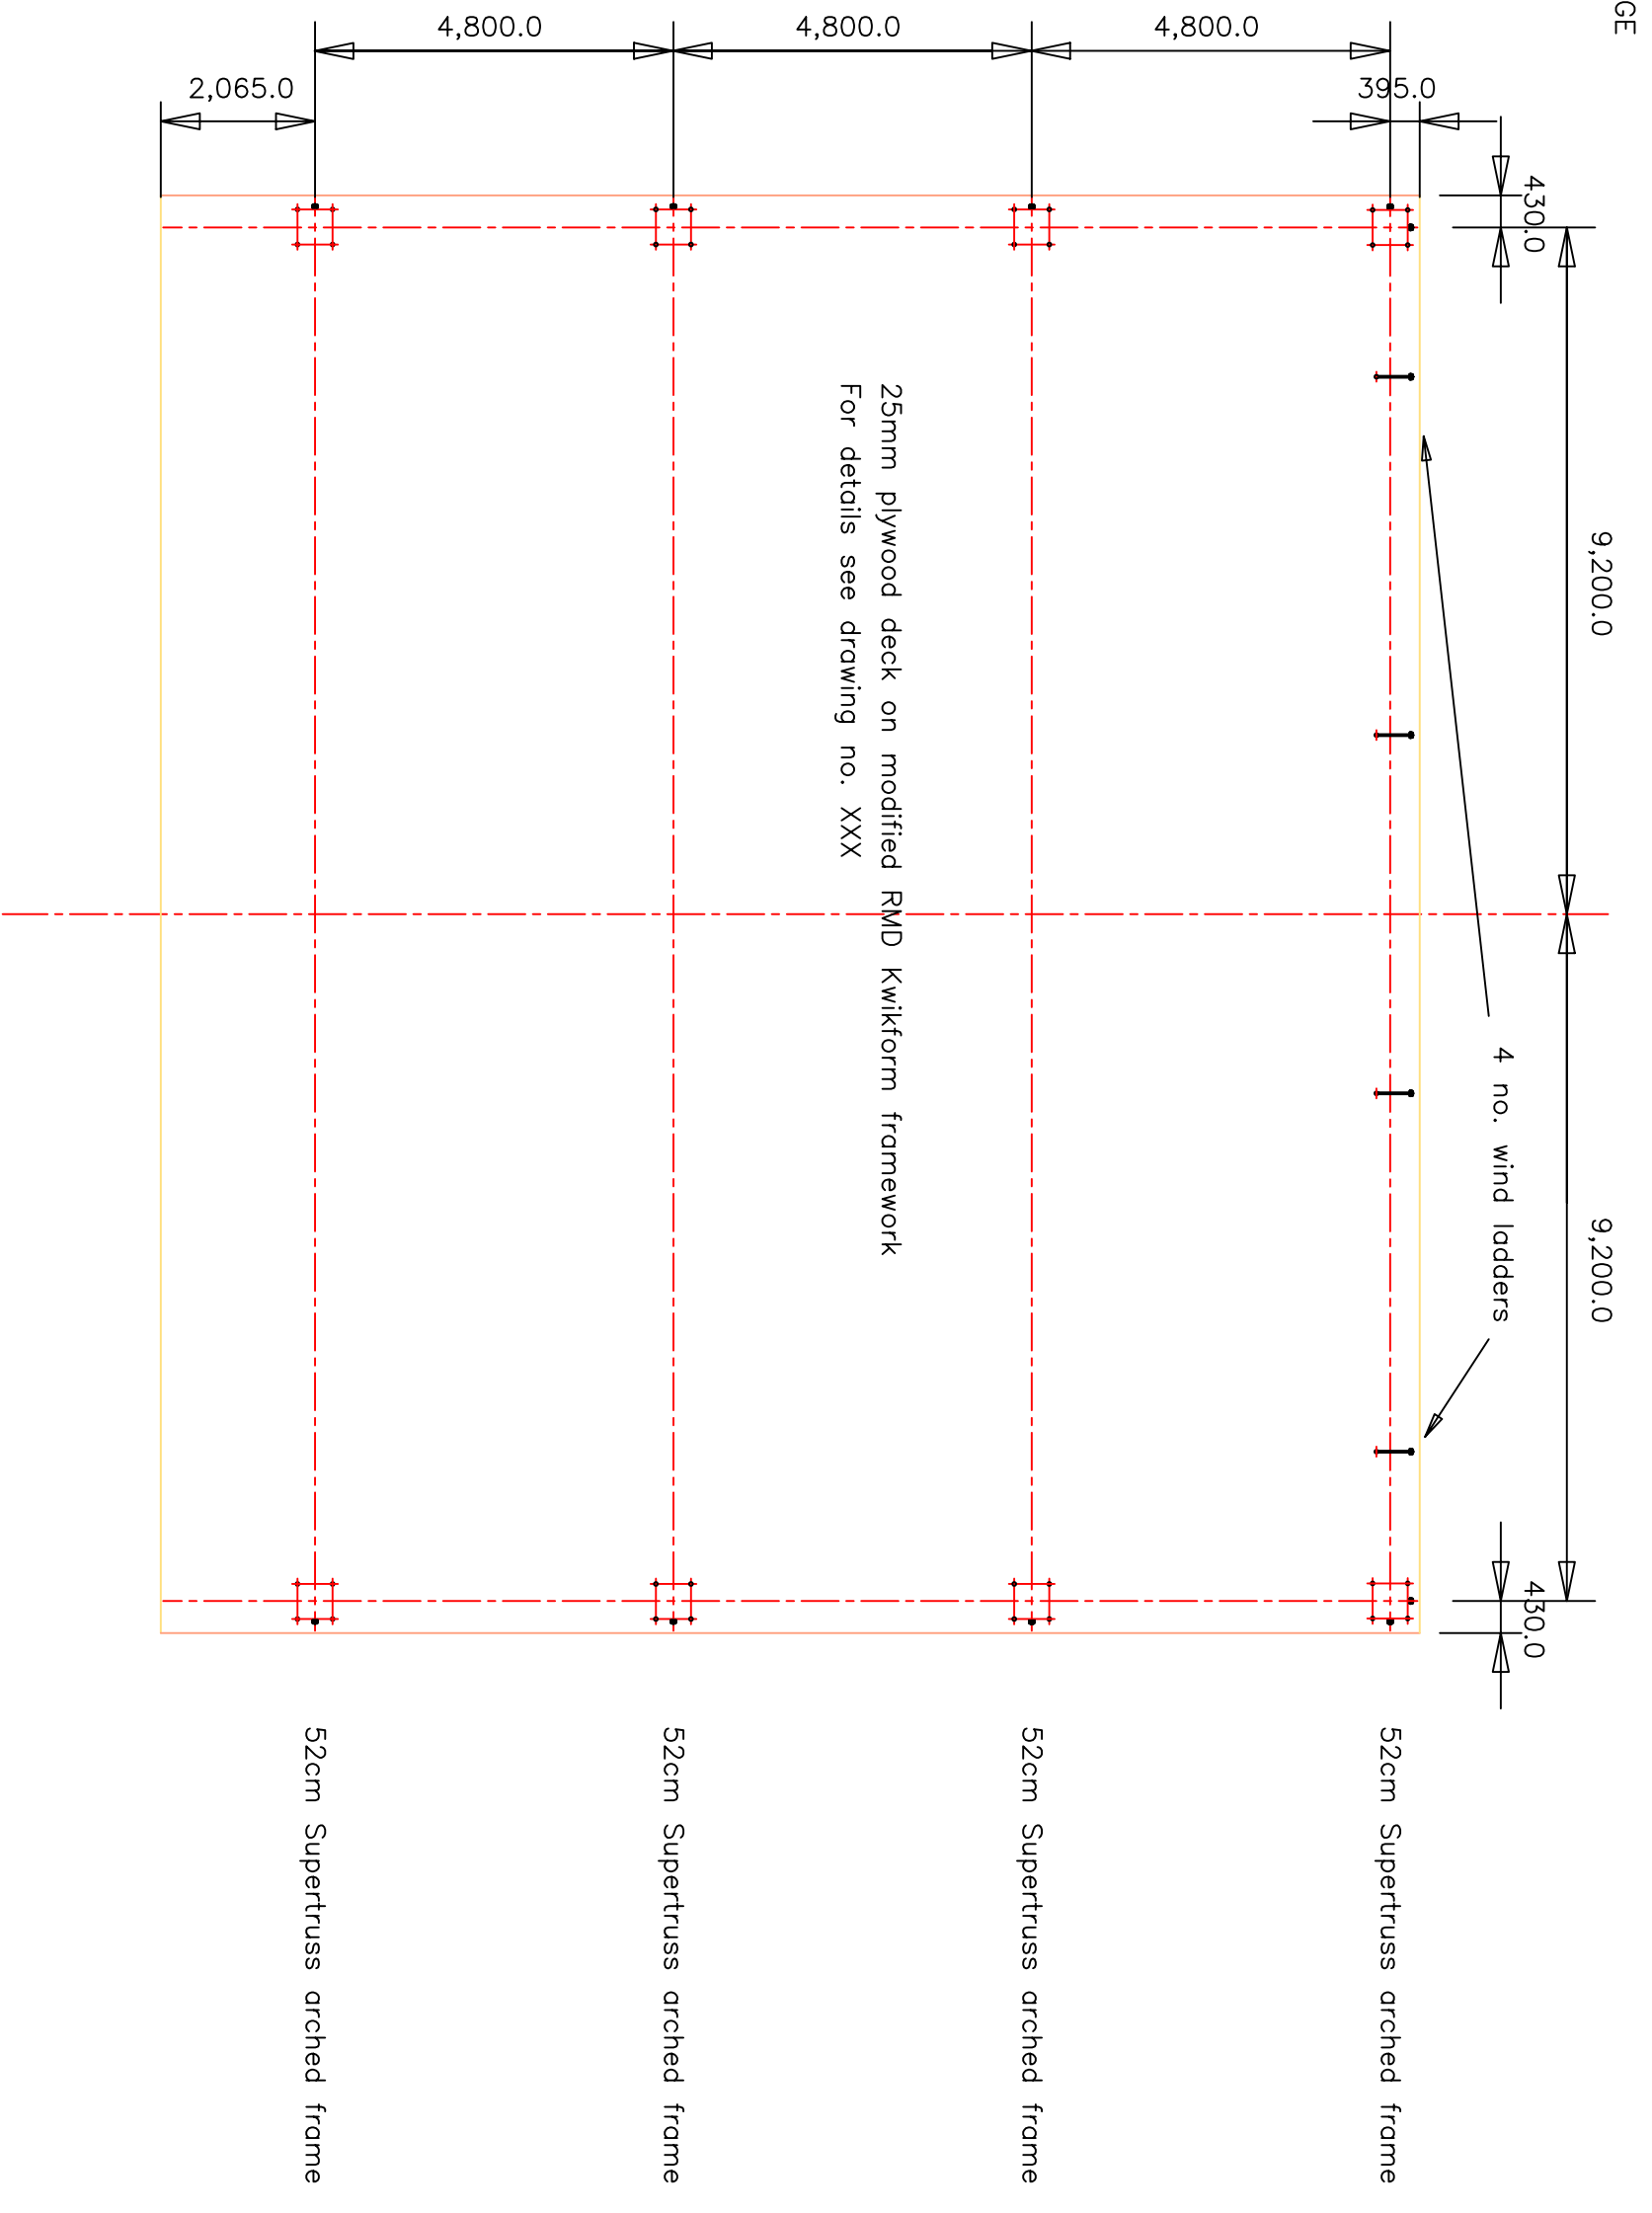

19m ARCH ROOF – STRUCTURAL ANALYSIS – 02
ARCH FRAMEWORK – PLAN AT STAGE LEVEL